



## **ADDENDUM NO. ONE (1)**

**ITB #2-2018/2019 Gulf Coast State College  
20<sup>th</sup> Street Realignment**

**Dewberry Project Number: 50094809**

**August 27, 2018**

---

## **ADDENDUM NO. ONE (1)**

The Construction Drawings and/or Project Manual for the above project are amended in the following particulars and in these particulars only. All provisions of the original drawings and/or specifications shall remain in force, except as specifically modified or changed herein or by other Addenda issued by the Engineer. This Addendum is hereby made part of the Contract Documents.

### **Quality Control Testing**

All required testing will be provided by the General Contractor in accordance with FDOT standards. The Owner (GCSC) will not do verification testing unless Engineer (Dewberry) or Owner deem it is necessary. If deemed necessary, a 3rd party will be hired by Owner.

### **Fiber Optic Cable:**

The scope of work for the fiber optic line will be limited to providing 2-3" HDPE conduits and junction boxes extending from the maintenance building to the softball field office. Fiber optic cable is not included.

Base proposal cost for fiber optic conduit on the following quantities:

- 1) 235 linear feet of 2-3" HDPE conduits from GCSC maintenance building to start of bore on north side of 23rd Street ROW
- 2) 121 linear feet directional bore of 2-3" HDPE conduits across 23rd Street ROW
- 3) 690 linear feet of 2-3" HDPE conduits from end of bore on the south side of 23rd Street ROW along 20th Street to the GCSC softball field office.
- 4) 8 fiber optic conduit junction boxes

### **Attachments:**

- 1) **Fiber Optic Route Exhibit** - The fiber optic conduits and junction boxes extending from the maintenance building to the softball field office




**GULF COAST STATE COLLEGE  
20TH STREET REALIGNMENT  
BAY COUNTY  
FLORIDA**

SEAL

JONATHAN SKLARSKI, P.E. 67361  
EB 0008794

ISSUED FOR BID - 7-24-2018  
NOT FOR CONSTRUCTION

SCALE

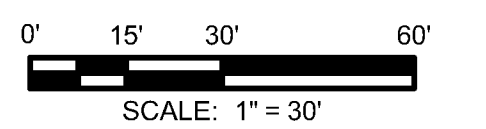

REVISIONS

NO.	DESCRIPTION	DATE


DRAWN BY \_\_\_\_\_ MDW  
APPROVED BY \_\_\_\_\_ JMB  
CHECKED BY \_\_\_\_\_ JMS  
DATE \_\_\_\_\_ JULY 2018

TITLE

**FIBER OPTIC  
ROUTE EXHIBIT**

PROJECT NO. 50094809

SHEET NO.

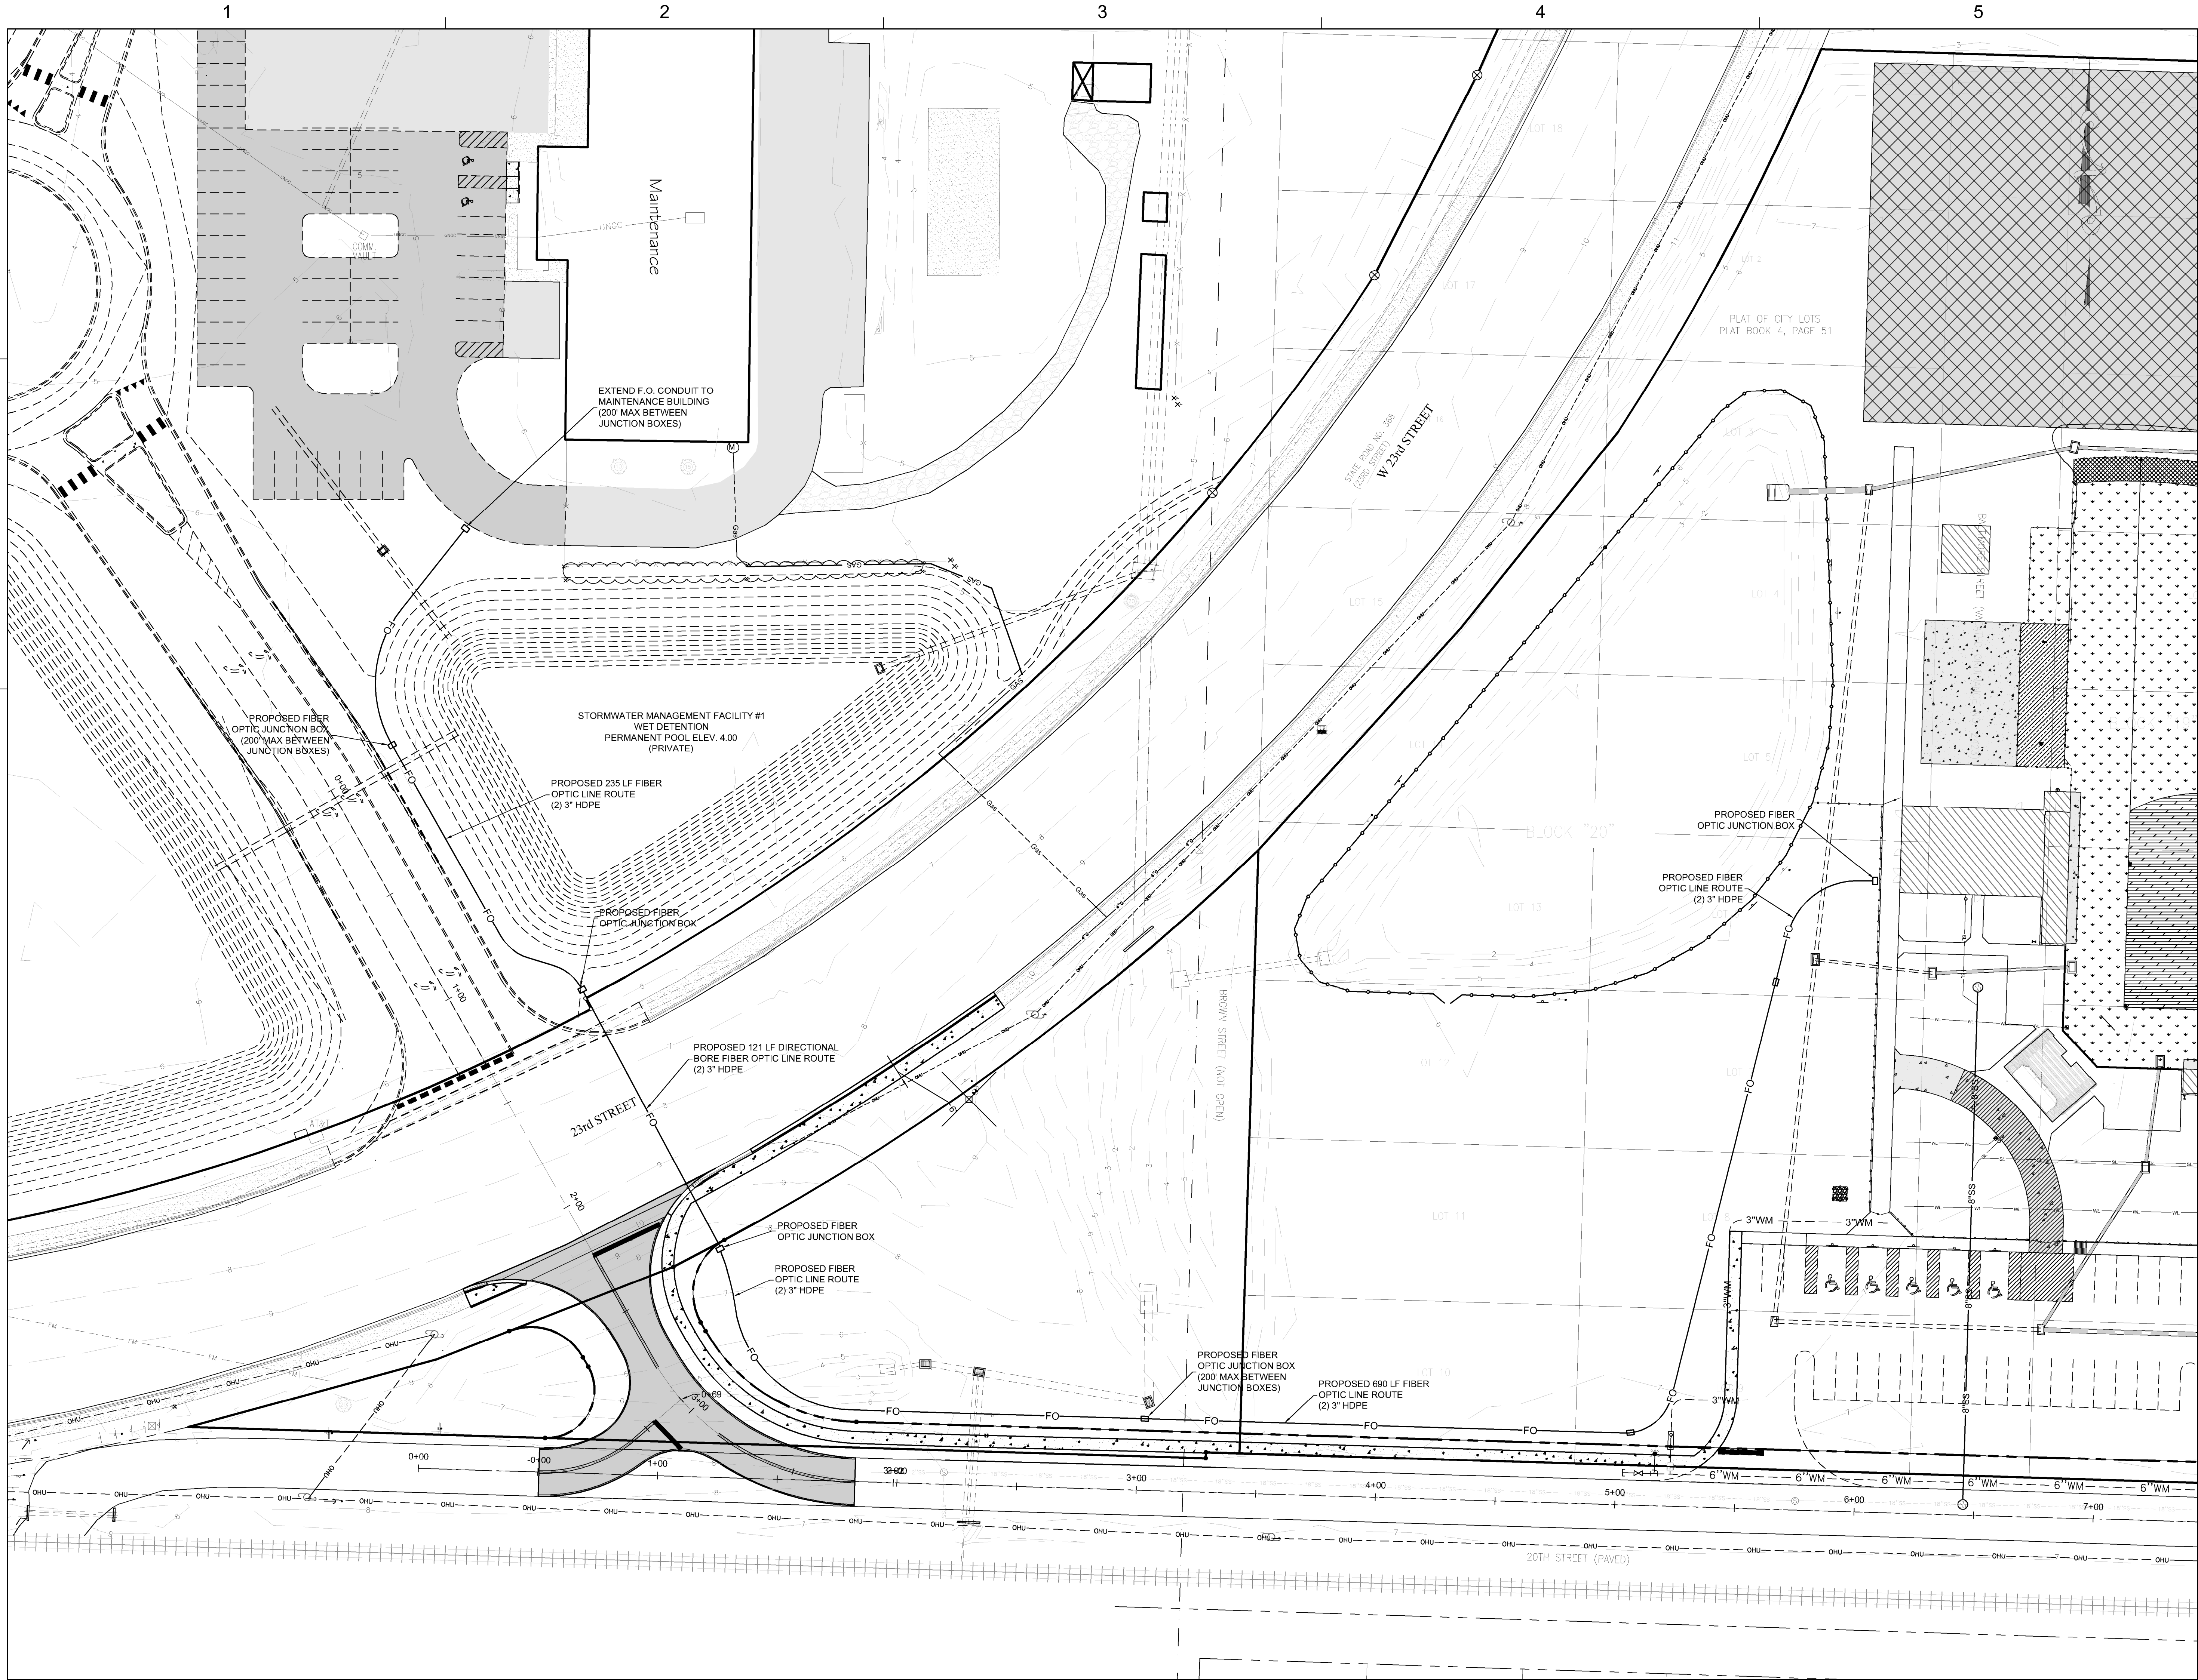

August 23, 2018 (15:28:30 EST)  
 K:\0094809 - GCS 20TH STREET REALIGNMENT - CIVIL\3D\FOLDER\_REFERENCE\50094809-GCS-20TH-REV1.DWG MOWILLIAMS